

PROJECT STUDY

HOTEL WELLNESS



PROJECT SPECIFICATION

client Aldrov Resort
address Aldrov Resort
512 38 Vítkovice in Krkonose
Czech Republic

product a complete commercial wellness solution with
a pool hall on the ground floor and an area with
saunas and a steam cabin on the upper floor

- specification Project consists following wellness products:
- IMAGINOX stainless-steel pool 12.1x5.9 m
 - IMAGINOX whirlpool CULUS ø 2.5 m
 - finnish sauna TAO TRUST 5.4x5.3 m
 - bio sauna TAO TRUST 4.3x2.5 m
 - steam bath TAO 2.4x2 m
 - stainless-steel Kneipp path 2.8x0.7 m
 - cooling bucket 18 l
 - ice maker ZIEGRA
- PRIVAT SPA:
- 2x finnish sauna TAO TRUST 2.4x2.1 m

PREVIEW WELLNESS ELEMENTS




commercial pool
hall with IMAGINOX
stainless-steel pool



stainless-steel
whirlpool IMAGINOX
CULUS in premium
wellness



design ice maker
ZIEGRA

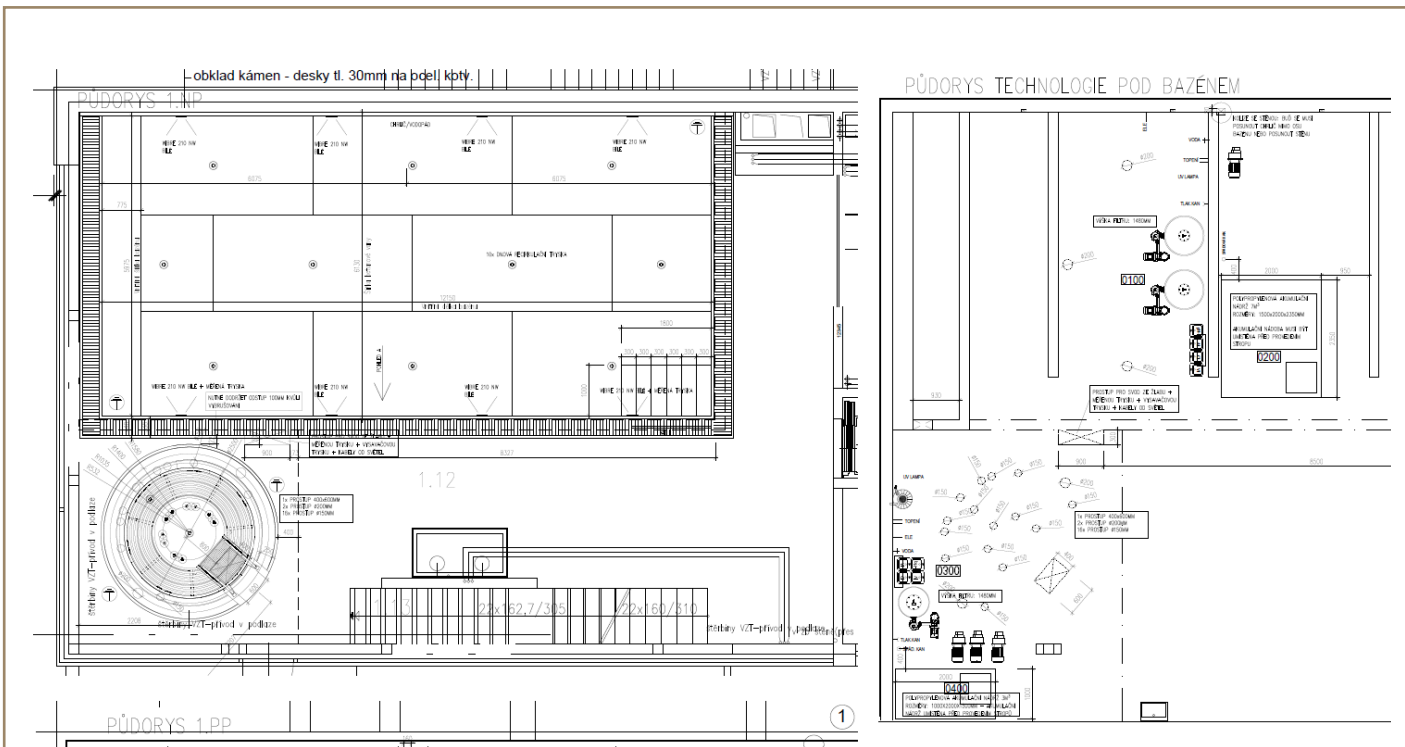


description	view	scale	drawing n.
design layout of the ground floor wellness	ground plan	1:50	SP0275-00-03

PROJECT SPECIFICATION

PREVIEW WELLNESS ELEMENTS




commercial TAO steam cabin with modern ceramic cladding

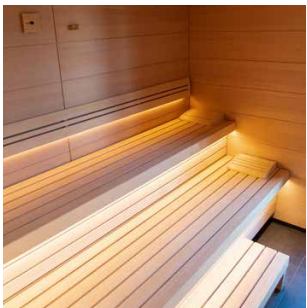

the interior of the TAO TRUST commercial Finnish sauna



stainless-steel Kneipp path with designer wall relief

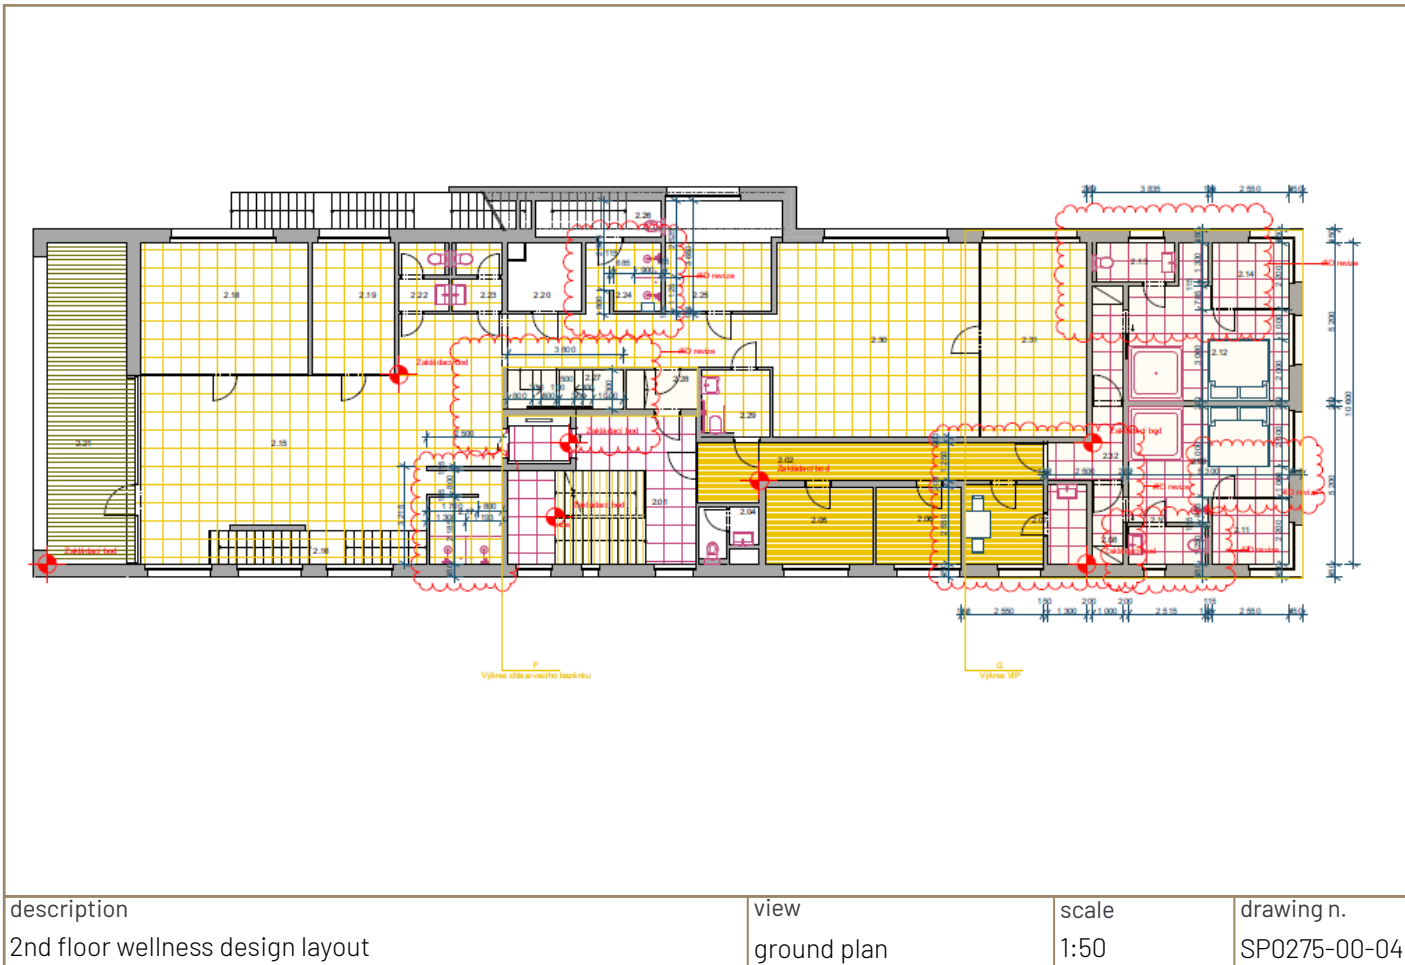

description	view	scale	drawing n.
2nd floor wellness design layout	ground plan	1:50	SP0275-00-04


SWIMMING POOL IMAGINOX

- specification
- overflow stainless-steel pool 12.1x5.9 m
- equipment:
- straight staircase with a full side and custom railings
 - connection to the wall with sandstone cladding along the longer side of the pool
 - a waterspout built into the wall
 - LED lighting
 - circulation jets


PREVIEW WELLNESS ELEMENTS




straight staircase with stainless-steel railings

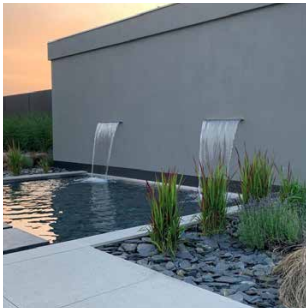

rectangular wall waterspout

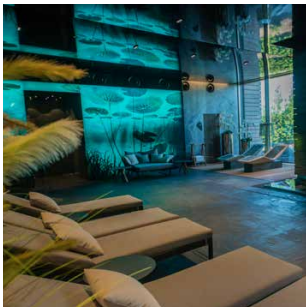


relaxing loungers for the pool hall

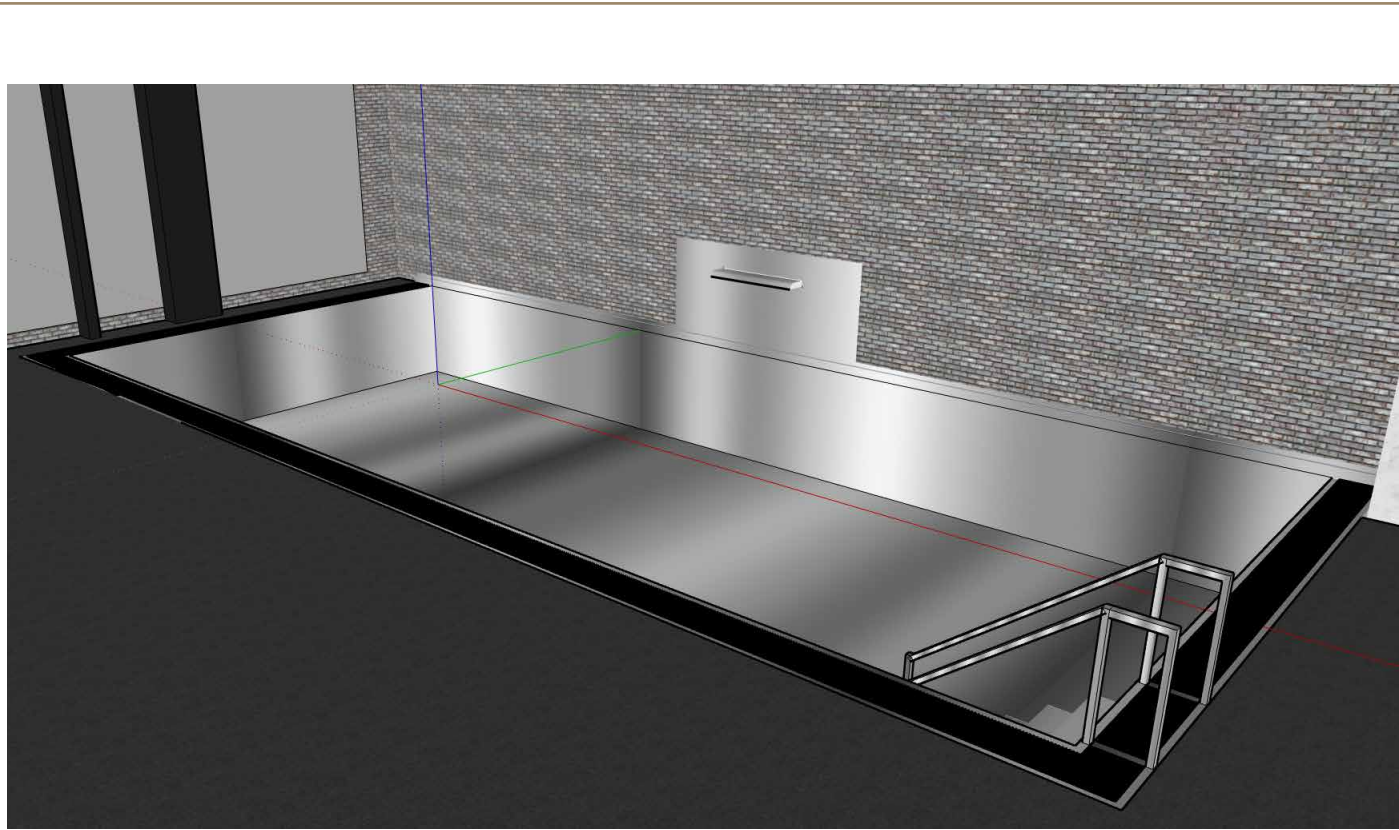

description	view	scale	drawing n.
stainless-steel swimming pool	3D visualization	/	/

SWIMMING POOL IMAGINOX

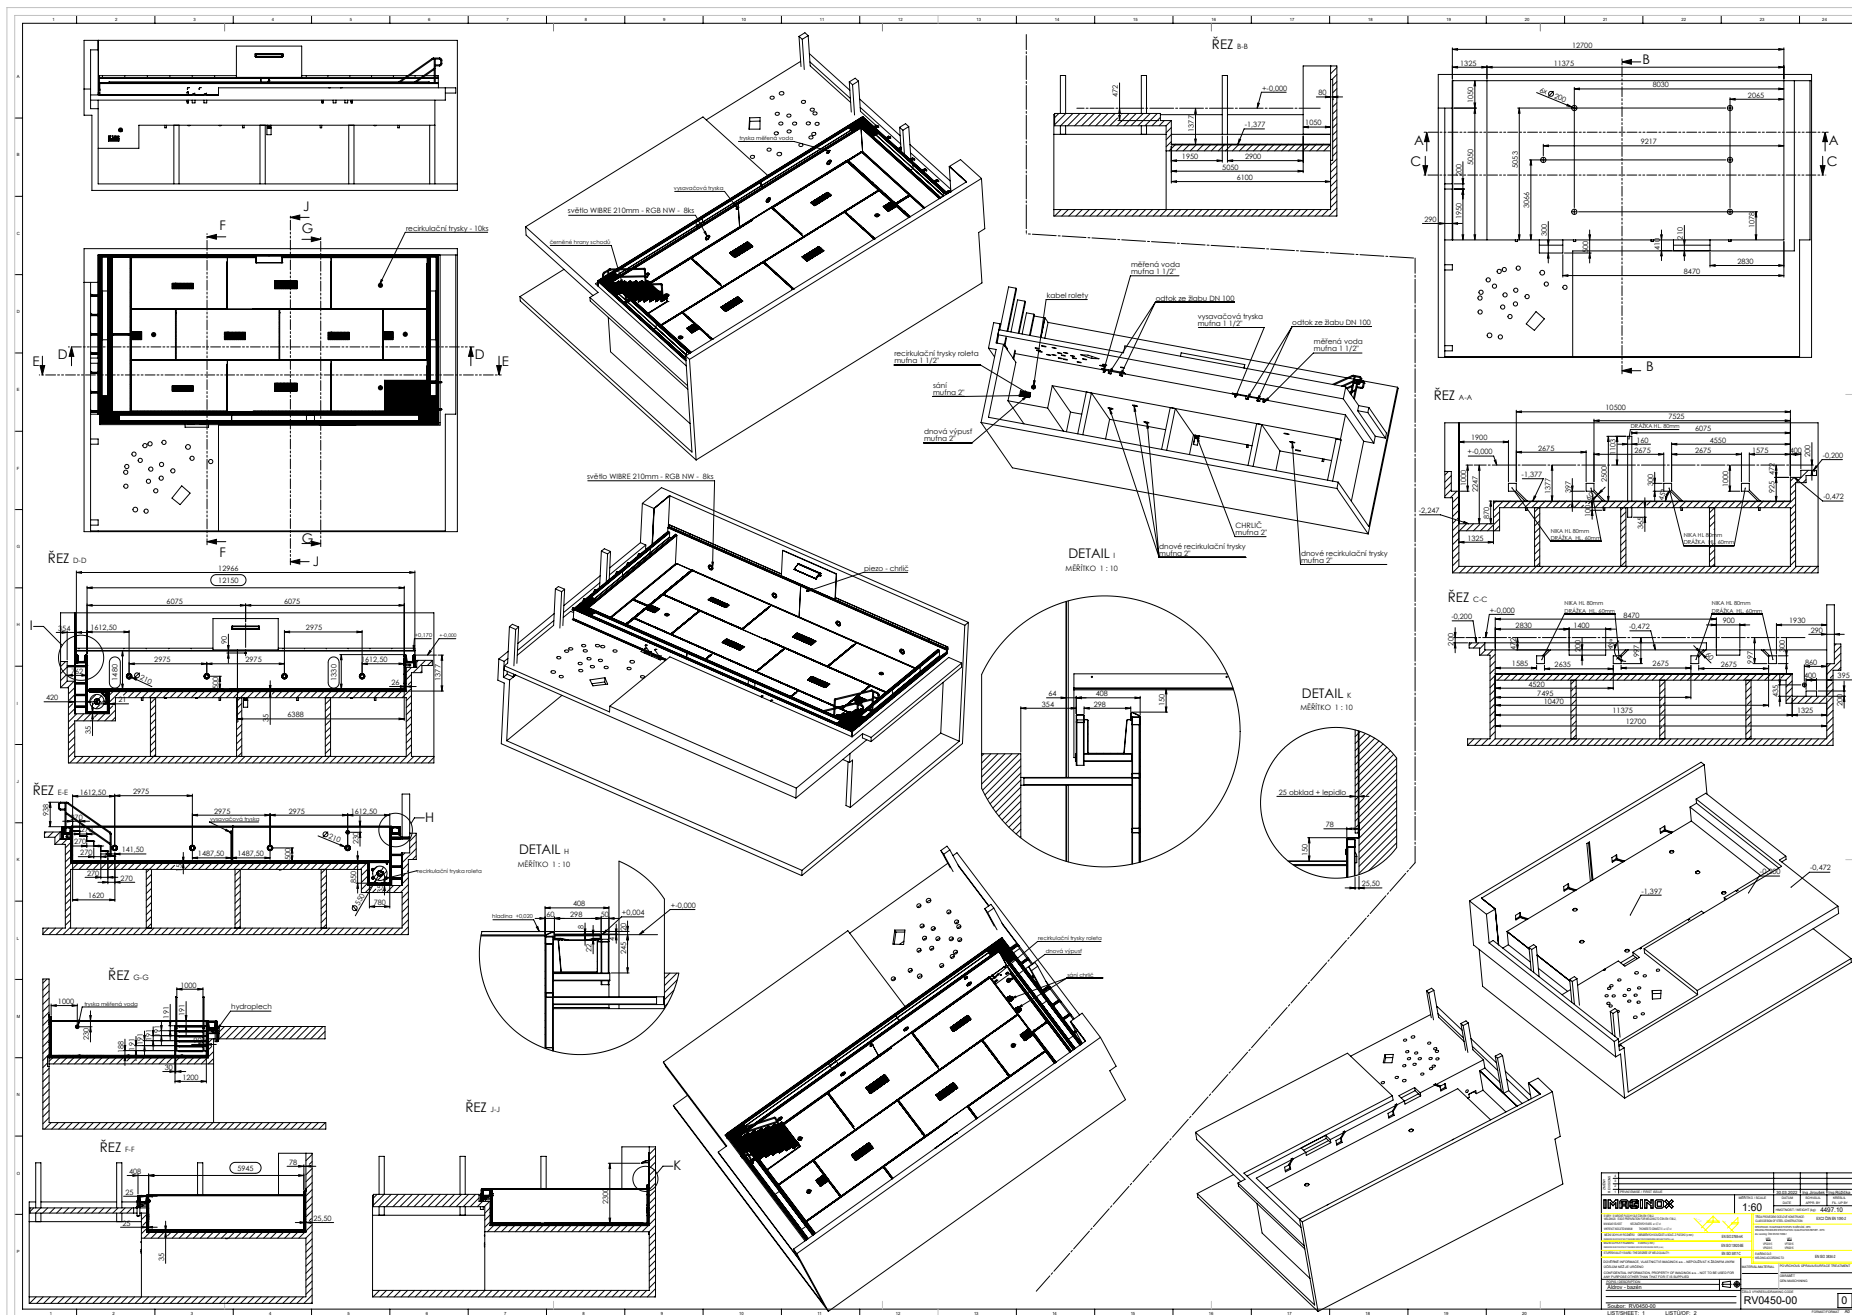

CIRCULAR WHIRLPOOL IMAGINOX

- specification
- overflow stainless-steel whirlpool,
 - inner ø 2.5 m, extern ø 3.1 m
 - capacity of 5 people
 - equipment:
 - massage tube bench
 - hydromassage jets
 - LED lighting
 - circular jets
 - custom staircase

PREVIEW WELLNESS ELEMENTS




inner equipment
of a stainless-steel
whirlpool with RGB
lighting



a design element in
the form of pebbles
covering the overflow
channel




hydromassage
lounger with
massage jets

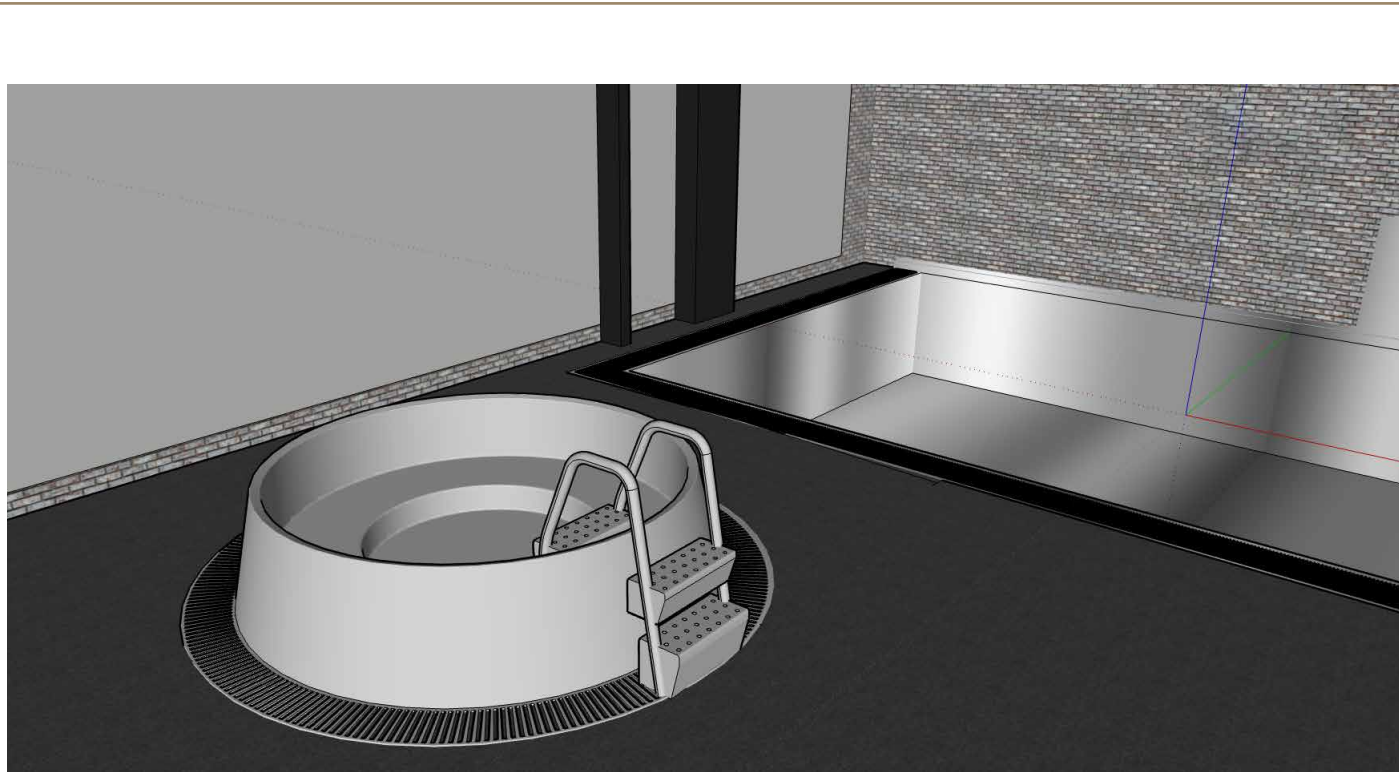

description	view	scale	drawing n.
stainless-steel overflow whirlpool	3D visualization	/	/

CIRCULAR WHIRLPOOL IMAGINOX

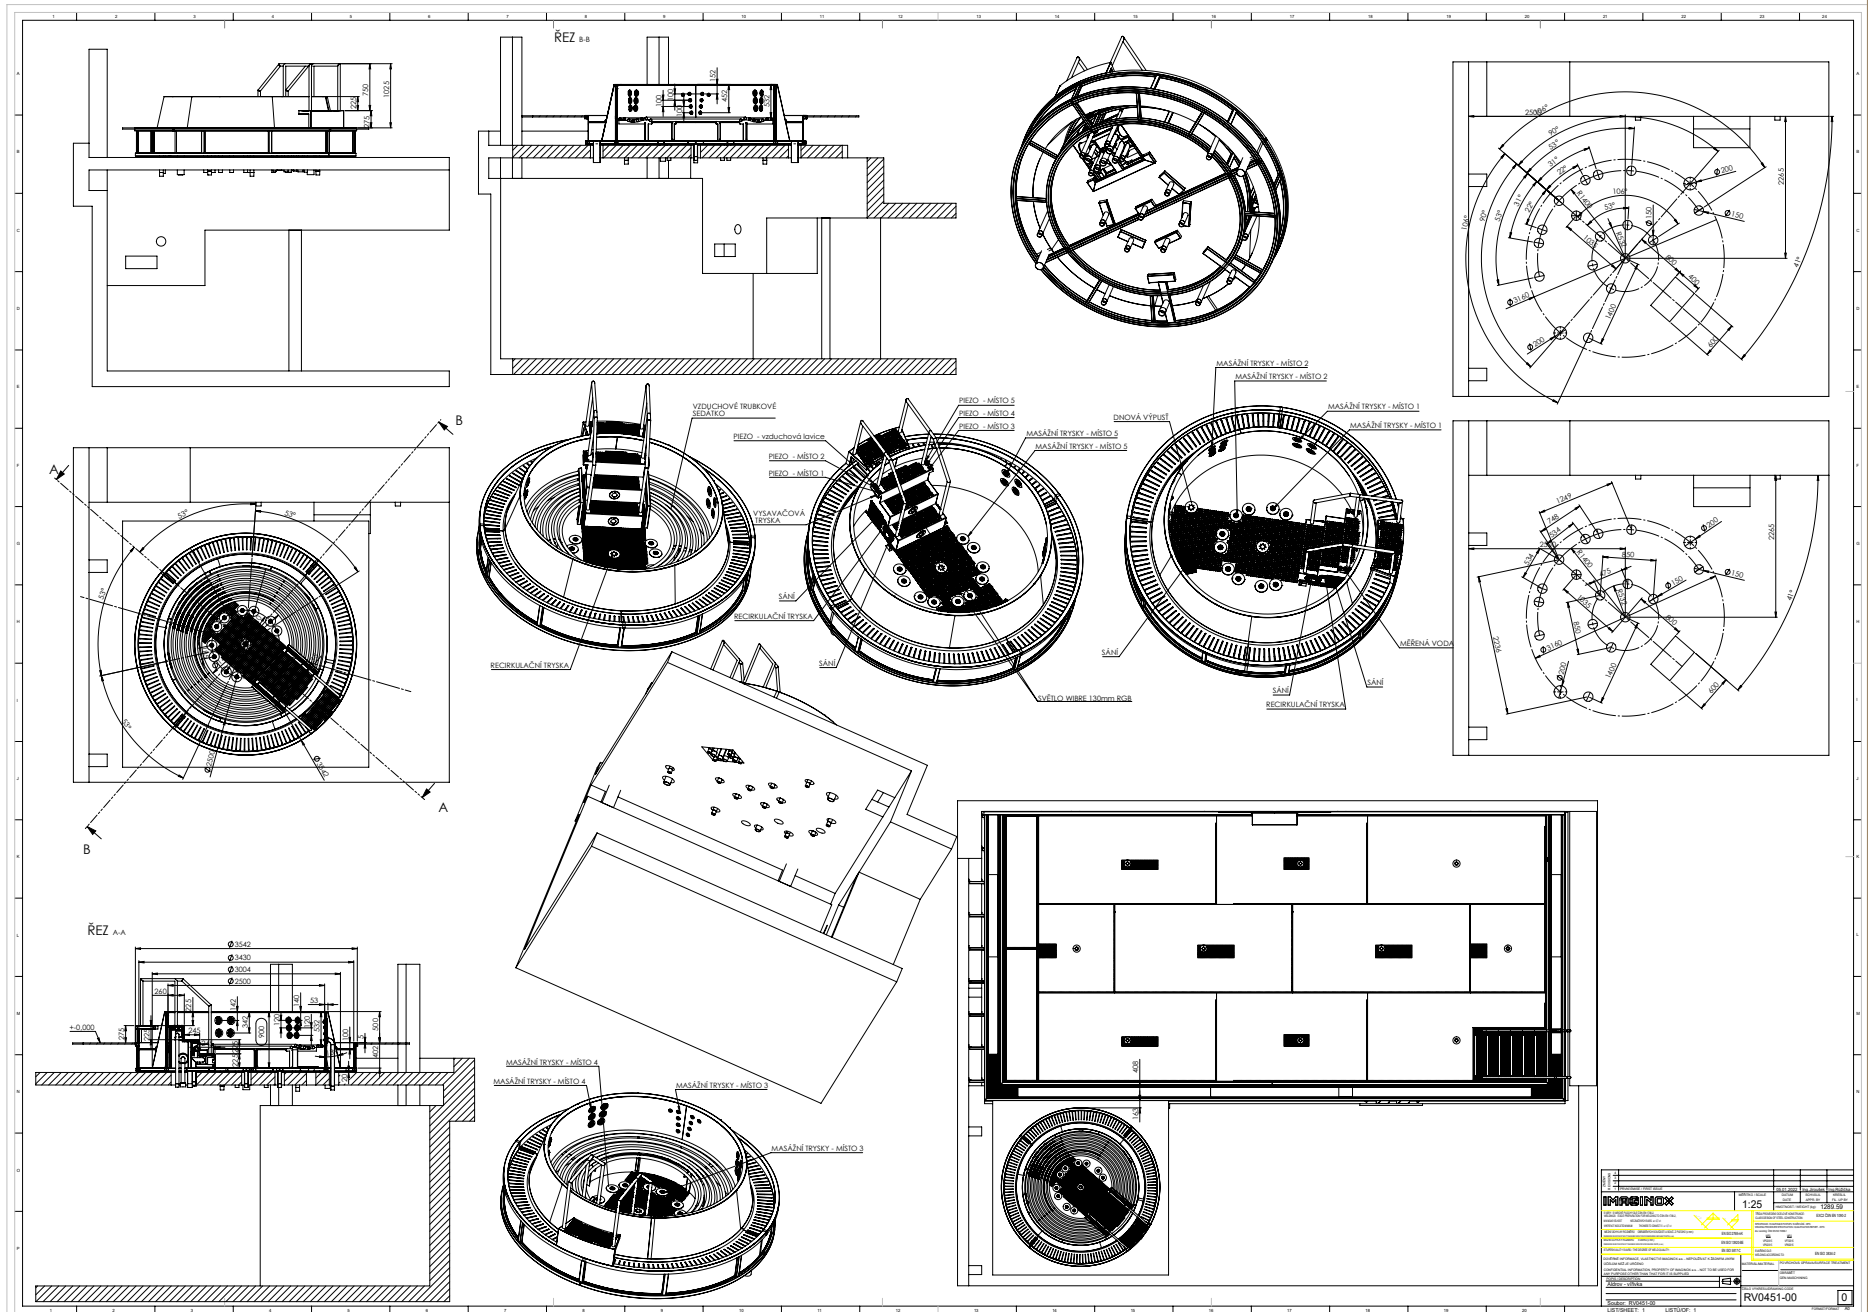


STEAM CABIN TAO

- specification
- steam bath TAO 2.4x2 m
- equipment:
- steam generator + aroma injection
 - heated 1level benches
 - bench lighting and steam exhaust

PREVIEW WELLNESS ELEMENTS



designer shower in minimalist black

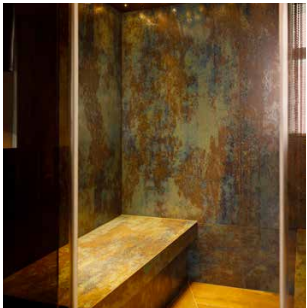

high-quality stone cladding with very noticeable grain



description	view	scale	drawing n.
steam cabin interior	3D visualization	/	/

FINNISH SAUNA CABIN TAO

specification finnish sauna TAO TRUST 5.4x5.3 m
with “coupé” arrangement, benches in 3 levels,
suitable for commercial sauna rituals

PREVIEW WELLNESS ELEMENTS



sauna heater with
Finnish olivine
stones



designer sauna
accessories of the
TRUST range



cladding wood
- brushed
thermospruce



description	view	scale	drawing n.
TRUST finnish sauna interior	3D visualization	/	/


project study



KNEIPP PATH IMAGINOX

specification nerezový obdélníkový Kneippův chodník
2.8x0.7 m se čtyřmi bazénky, tmavými
a světlými oblázky a sugestivním podsvícením


PREVIEW WELLNESS ELEMENTS

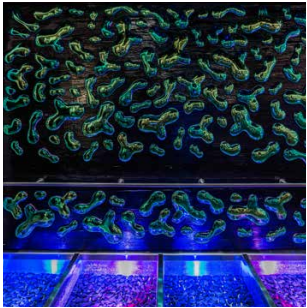

design wall application
with railing along the
sidewalk



suggestive lighting of
hot and cold pools

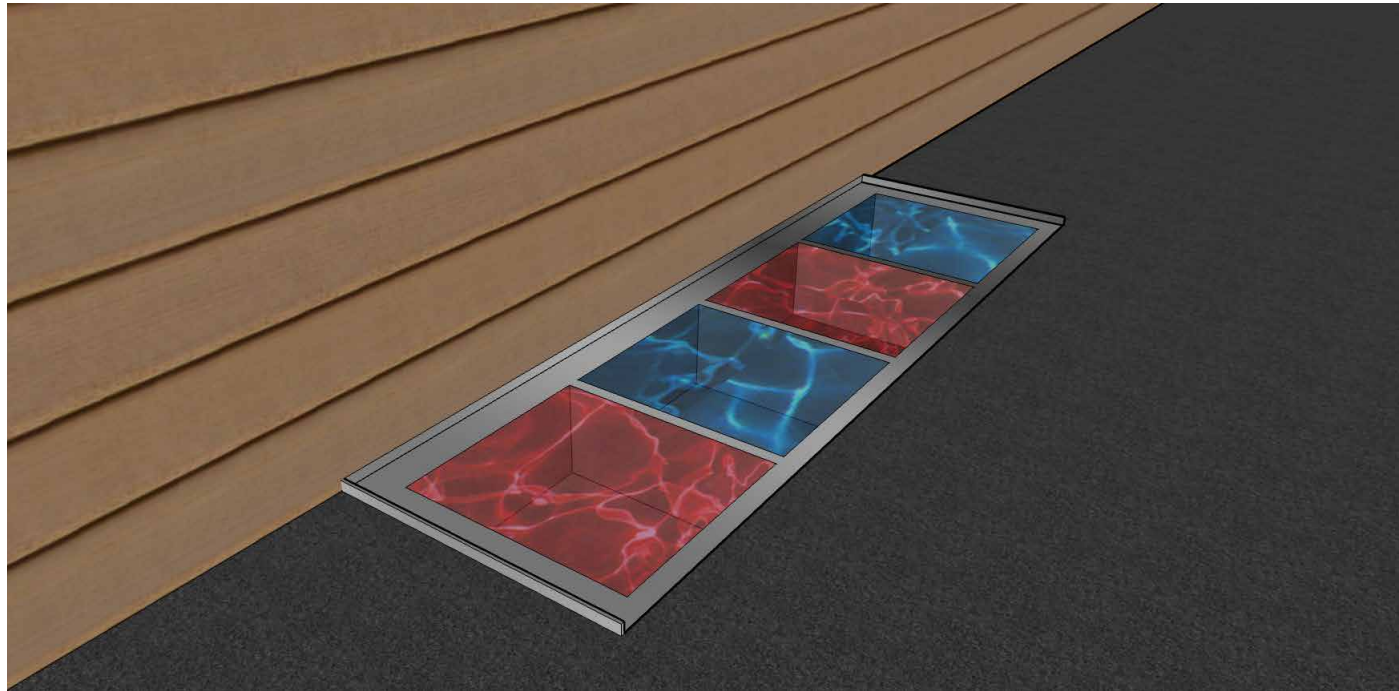

description	view	scale	drawing n.
stainless-steel Kneipp path along a wall	3D visualization	/	/

project study



INSPIRATION - MOUNTAIN WELLNESS

